


J0508 Ava

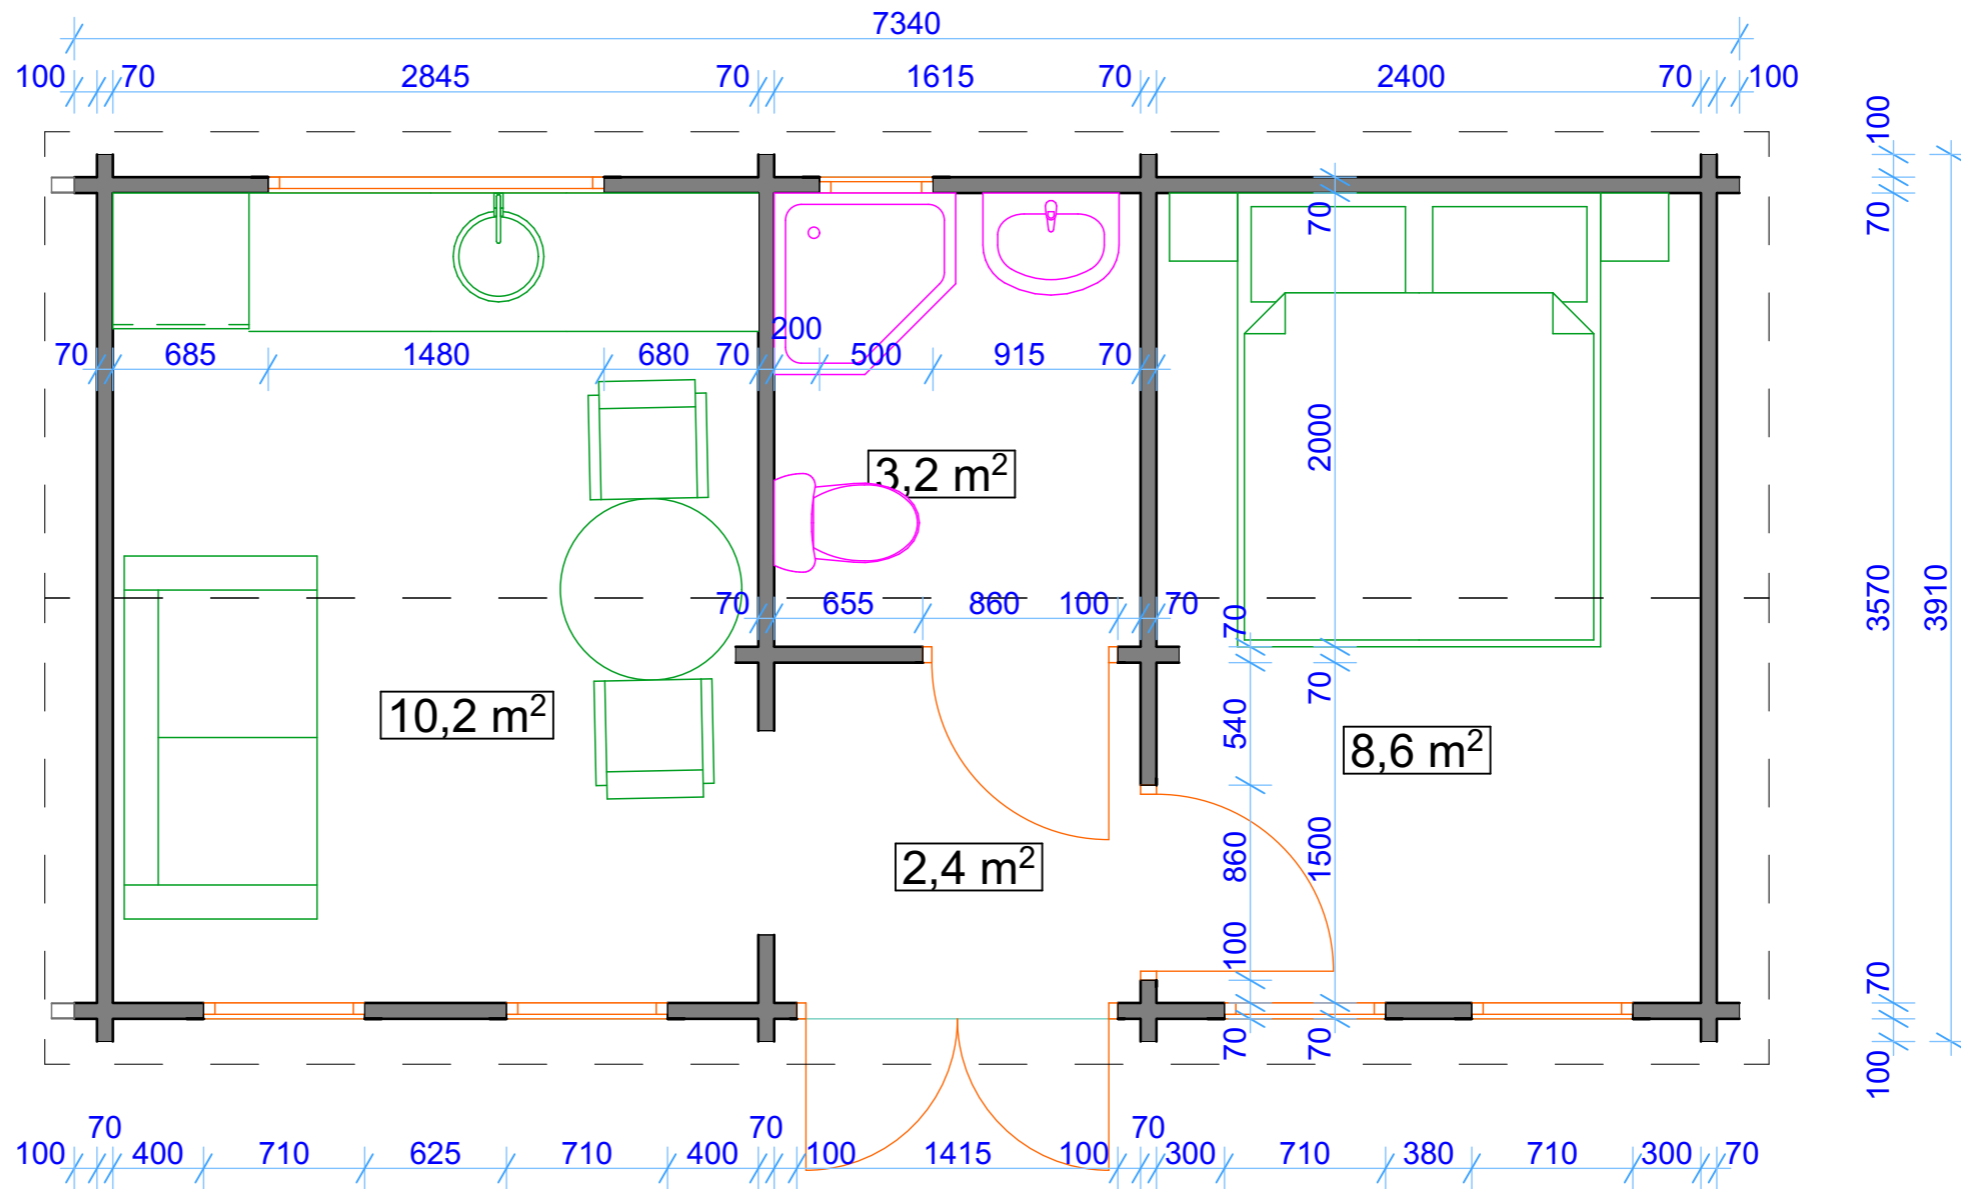

Size (m) 7,34 x 3,91

Height Side Wall 2400 mm

Ridge Height 2800 mm

Wall: 70 mm

Roof Battens 44x56 mm

Roof boards 28 mm

PVC exterior windows and doors

Roof slope 11,50°

Roof cover area 32,40 m²

	Size	size	Pcs
Windows	DGW-2A	700 x 1480 mm	1
	DGW-1A	1900 x 710 mm	4
	DGW-1B	500 x 500 mm	1
Doors	FDGD - Full glass	2100 x 1415 mm	1
	D-1 (SOLID LEAF DOORS)	2100 x 860 mm	2