


**cabin: J0823**

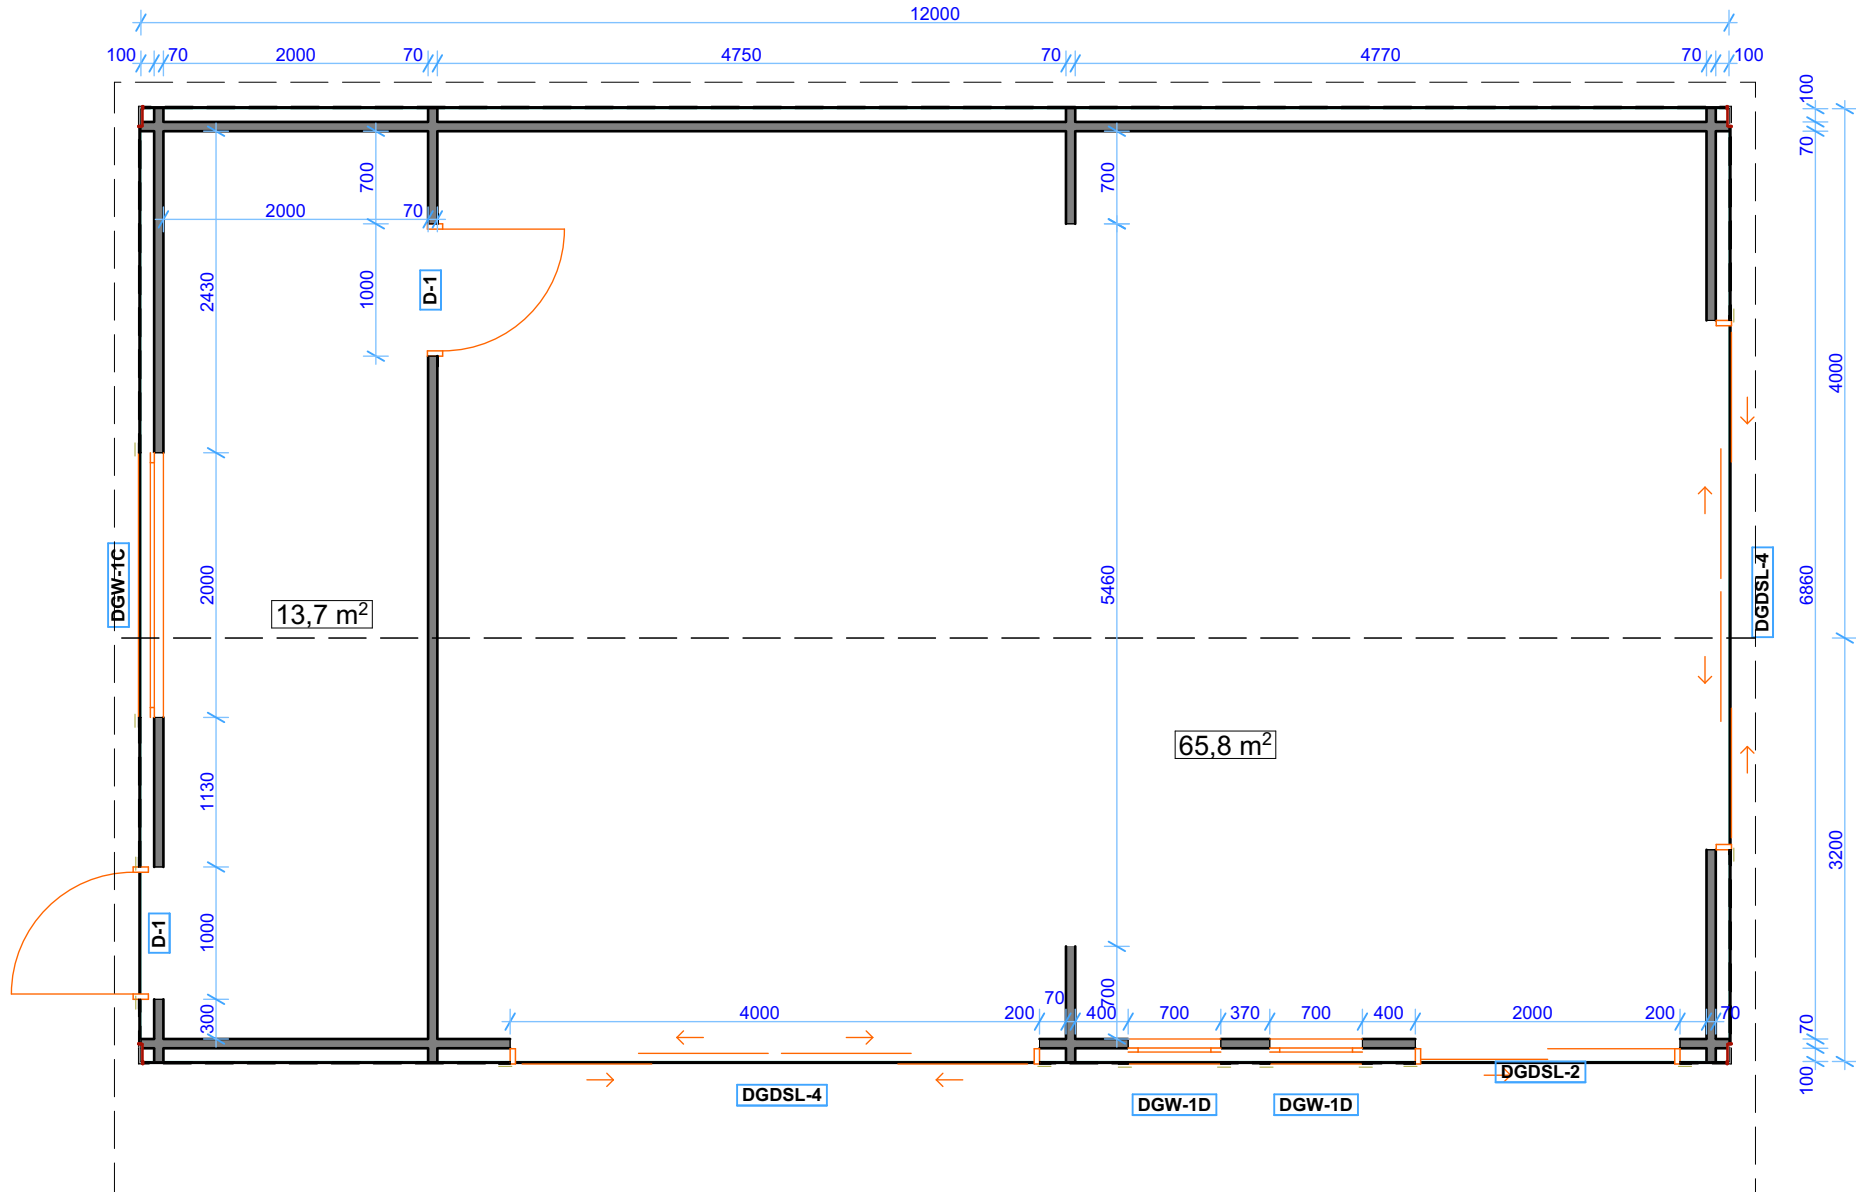

Size (m) 12,00 x (7,20 + 1m overhang)  
 Height Side Wall 2500 mm  
 Ridge Height 3300 mm  
 Wall: 70 mm + composite cladding  
 Roof Battens 44x56 mm  
 PVC windows and doors  
 Roof: 106,4m²  
 Roof slope: 12,00°

	Size	size	Pcs
Windows	DGW-1C	500 x 2000 mm	1
	DGW-1D	2100 x 700 mm	2
Doors	DGDSL-4	2100x 4000 mm	2
	DGDSL-2	2100x 1600 mm	1
	D-1*	2100x 840 mm	2

\* solid panel doors